



國立新化高級中學 校園網路架構圖

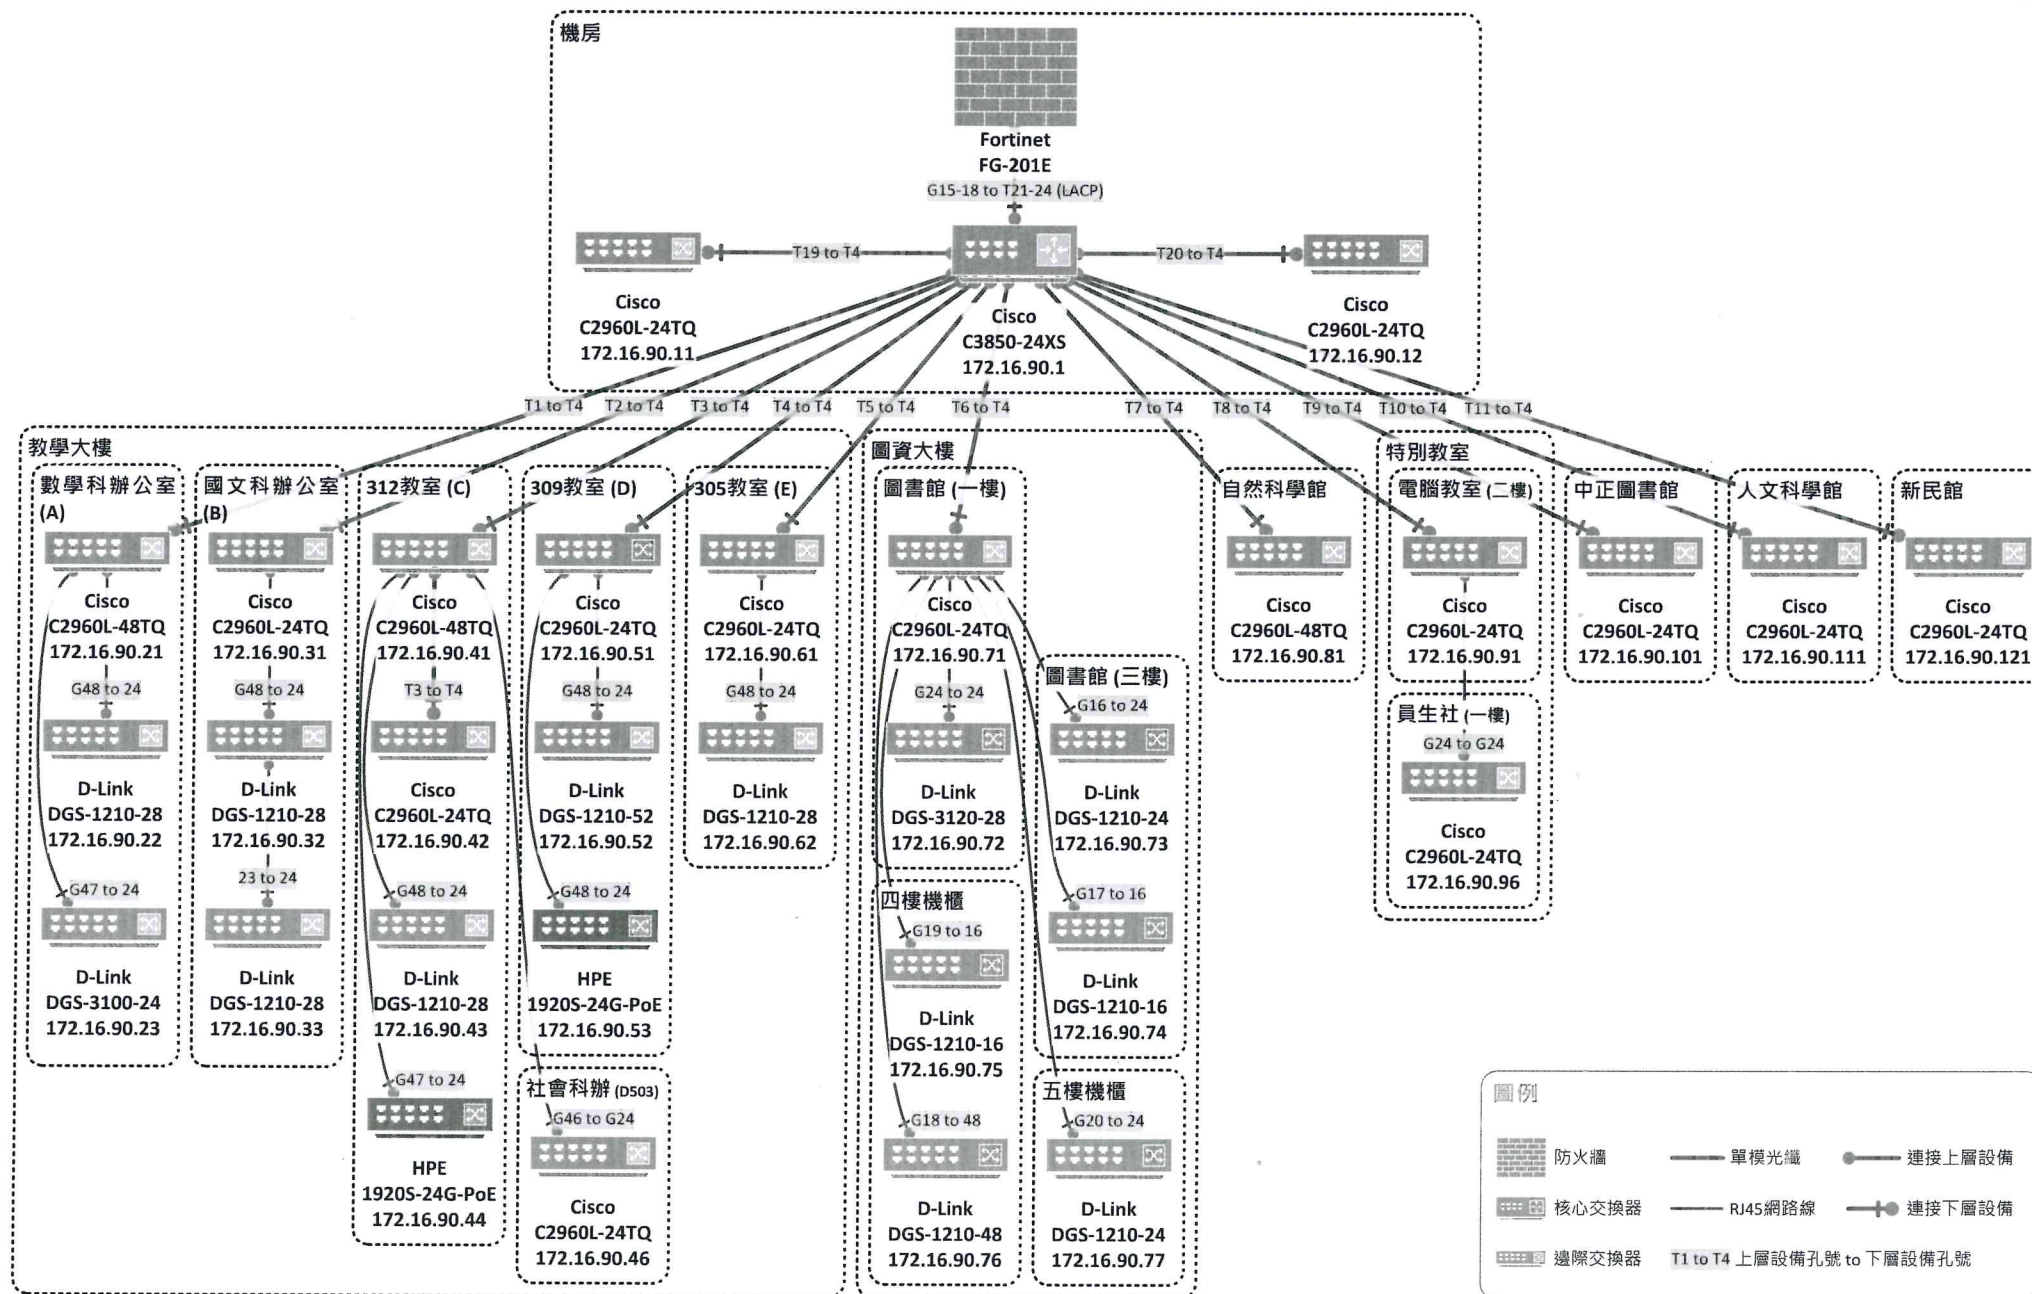

國立新化高級中學 機房設備架構圖

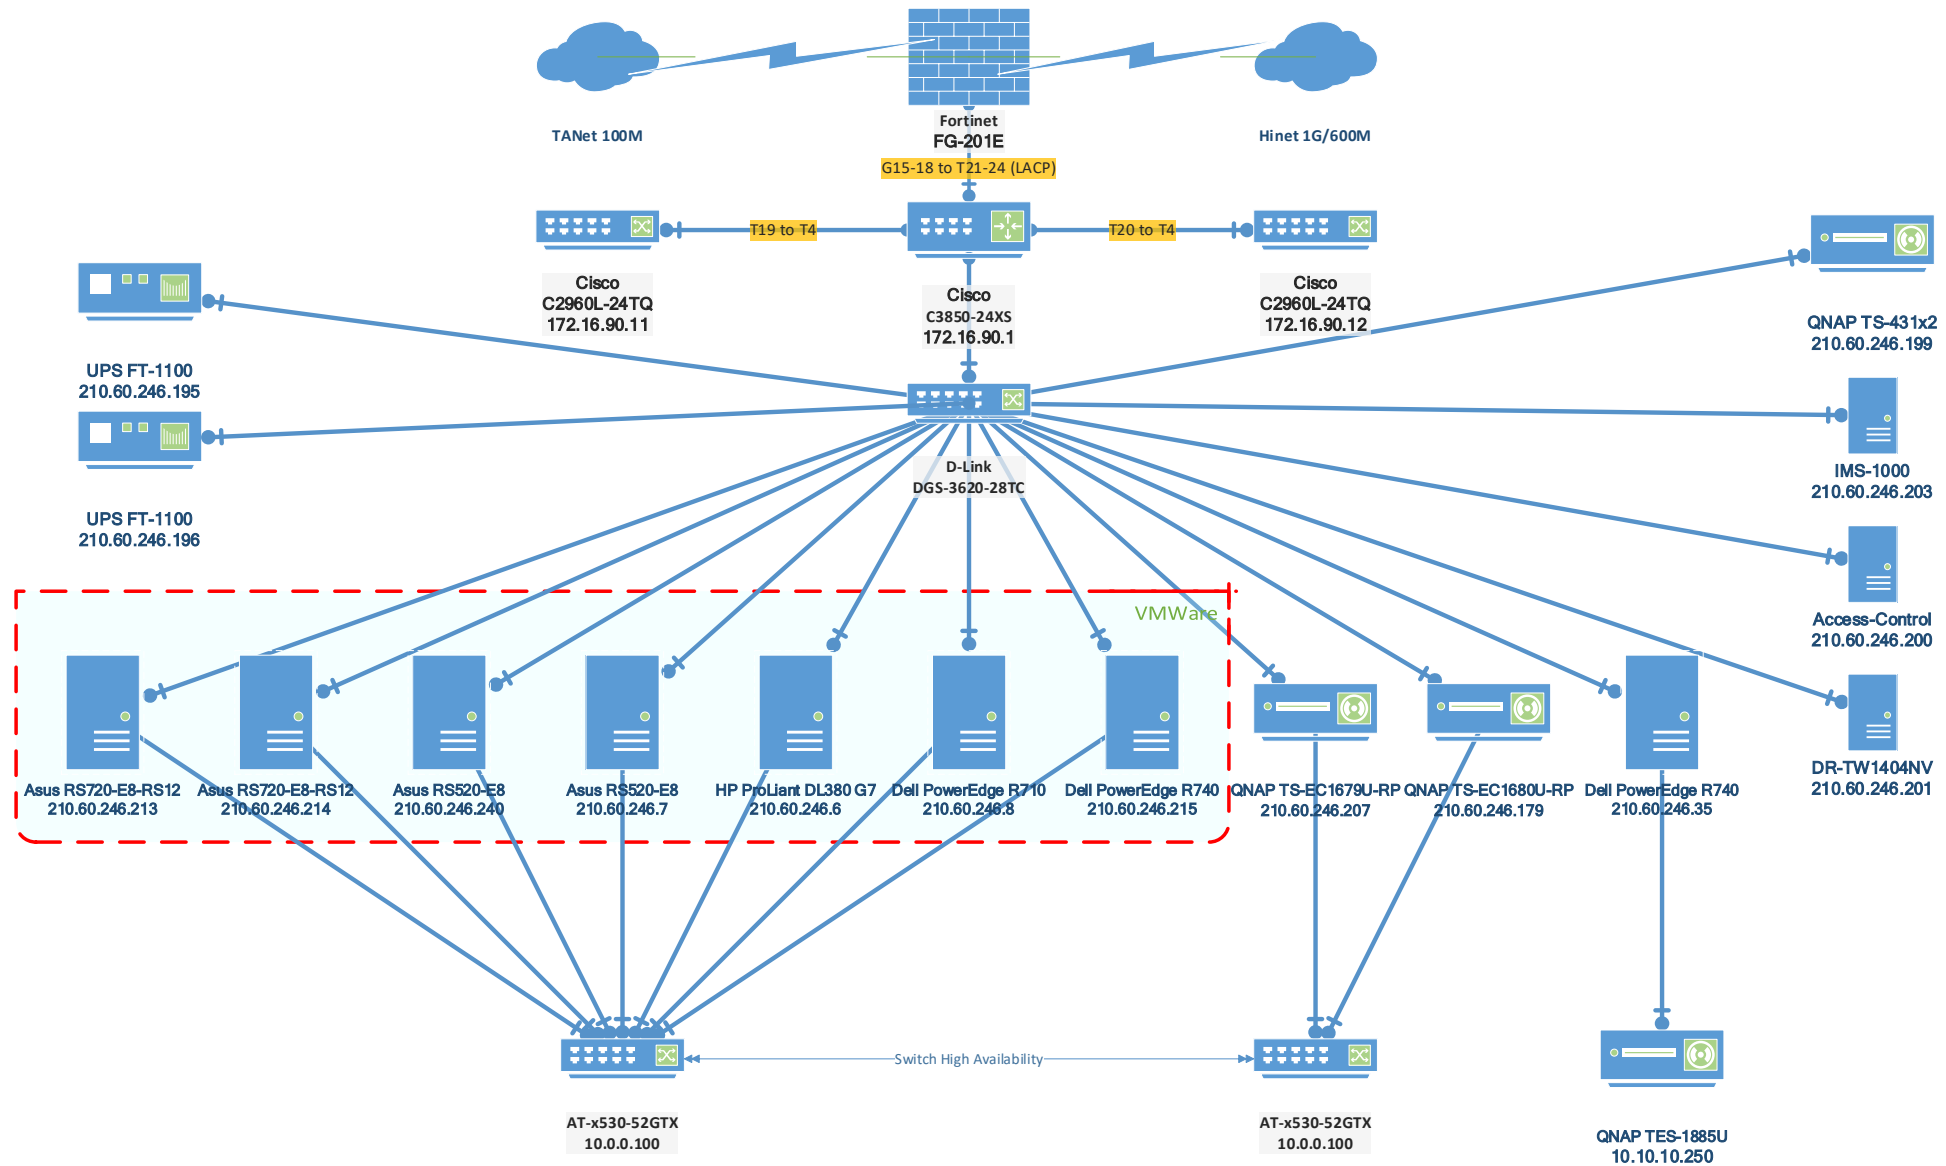

各處室區分為不同虛擬網段(VLAN)

FortiGate 201E HSH-FG201E

Dashboard Security Fabric FortiView **Network** Interfaces DNS DNS Servers Packet Capture Static Routes Policy Routes RIP OSPF Policy Routes RIP OSPF BGP Multicast Policy Routes RIP OSPF BGP Multicast System Policy & Objects Security Profiles VPN User & Device Log & Report

FortiGate 201E HA WAN1 1 3 5 7 9 11 13 15 17 MGMT WAN2 2 4 6 8 10 12 14 16 18

+ Create New Edit Delete

By Type By Role Alphabetically

Status	Name	Members	IP/Netmask	Type	Access	Re
	Private_Net			Zone		112
	vlan-10 (校長室)		172.16.10.254 255.255.255.0	VLAN	PING	5
	vlan-11 (總務處)		172.16.11.254 255.255.255.0	VLAN	PING	5
	vlan-12 (人事主計室)		172.16.12.254 255.255.255.0	VLAN	PING	5
	vlan-13 (學務處)		172.16.13.254 255.255.255.0	VLAN	PING	5
	vlan-14 (教務處)		172.16.14.254 255.255.255.0	VLAN	PING	5
	vlan-15 (教官室)		172.16.15.254 255.255.255.0	VLAN	PING	5
	vlan-16 (會議室)		172.16.16.254 255.255.255.0	VLAN	PING	4
	vlan-17 (圖書館)		172.16.17.254 255.255.255.0	VLAN	PING	5
	vlan-18 (員生社)		172.16.18.254 255.255.255.0	VLAN	PING	4
	vlan-103 (班級教室)		192.168.3.254 255.255.255.0	VLAN	PING	1
	vlan-19 (新民館)		172.16.19.254 255.255.255.0	VLAN	PING	5
	vlan-101 (電腦教室)		192.168.1.254 255.255.255.0	VLAN	PING	1
	vlan-20 (輔導室)		172.16.20.254 255.255.255.0	VLAN	PING	5
	vlan-102 (實驗室)		192.168.2.254 255.255.255.0	VLAN	PING	2
	vlan-107 (自修教室)		192.168.7.254 255.255.255.0	VLAN	PING	1
	vlan-160 (TEAL教室)		192.168.60.254 255.255.255.0	VLAN	PING	2
	vlan-21 (國文科辦)		172.16.21.254 255.255.255.0	VLAN	PING	4
	vlan-22 (英文科辦)		172.16.22.254 255.255.255.0	VLAN	PING	4
	vlan-23 (數學科辦)		172.16.23.254 255.255.255.0	VLAN	PING	4
	vlan-24 (社會科辦)		172.16.24.254 255.255.255.0	VLAN	PING	4
	vlan-25 (自然科辦)		172.16.25.254 255.255.255.0	VLAN	PING	4
	vlan-26 (專科教室)		172.16.26.254 255.255.255.0	VLAN	PING	4
	vlan-27 (語言教室)		172.16.27.254 255.255.255.0	VLAN	PING	2
	vlan-28 (實驗室)		172.16.28.254 255.255.255.0	VLAN	PING	2
	Public_Net			Zone		97